
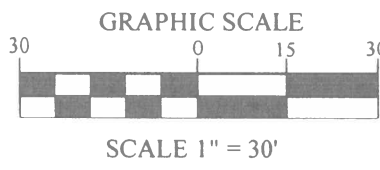


PIN 538-38-5923
LOT 9
15,130 SF.
0.3473 AC.

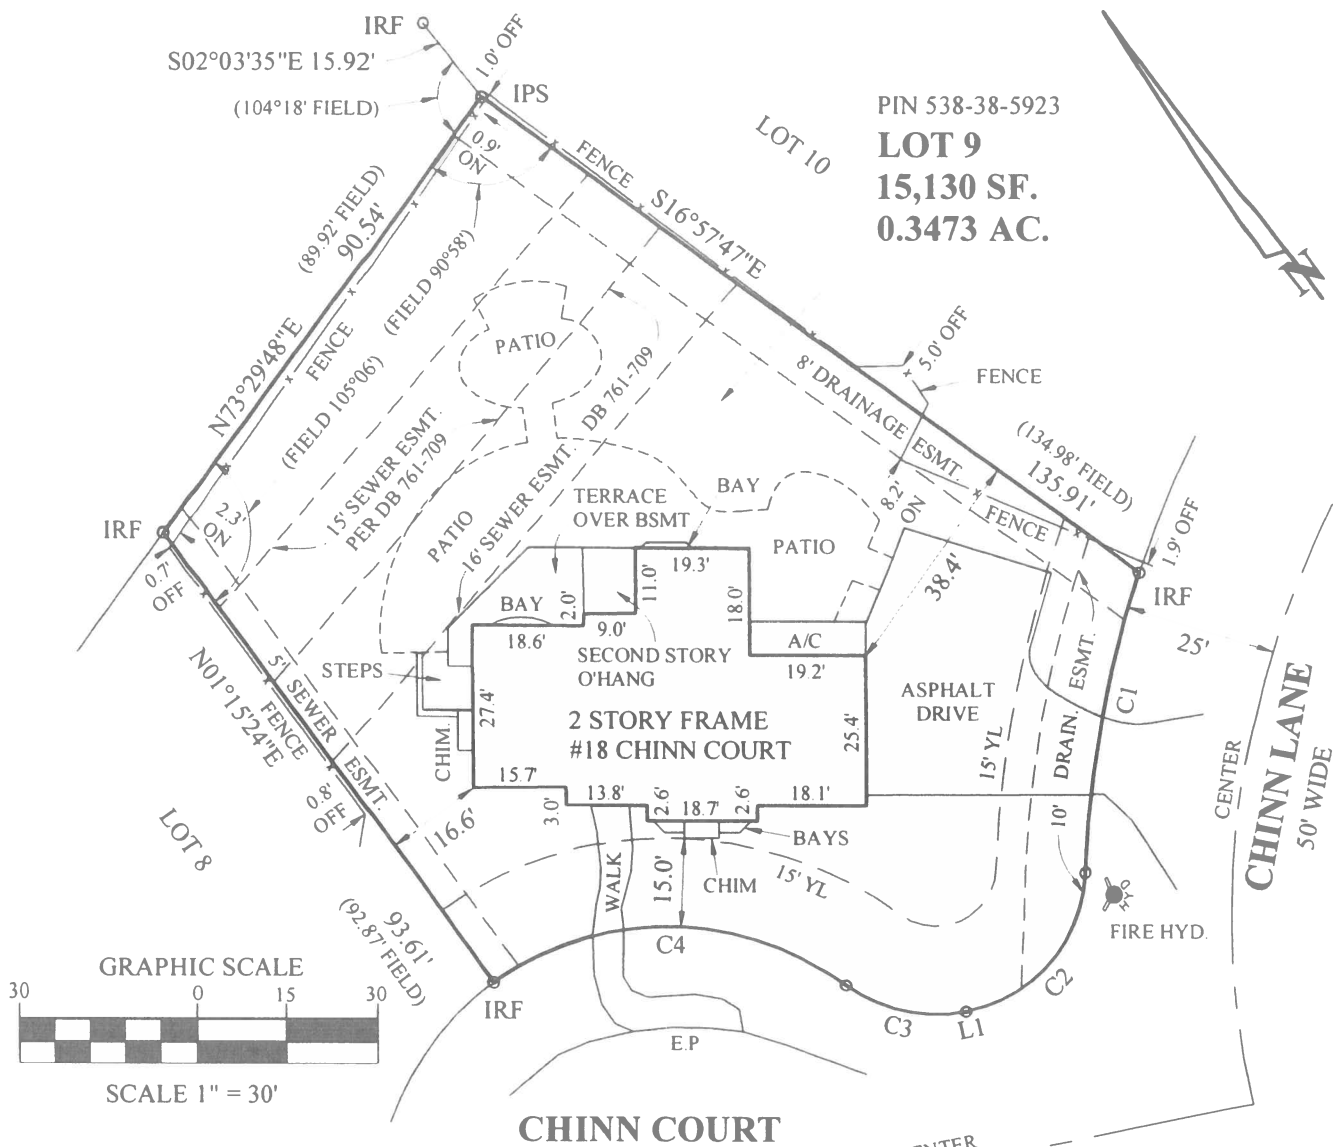

NOTES:

1. No title report was furnished therefore this plat might not show all easements.
2. IRF = iron rod found; IPS = iron pipe set

HOUSE LOCATION
 LOT 9

THE VILLAGE HAMLET

TOWN OF MIDDLEBURG
 LOUDOUN COUNTY, VIRGINIA
 SCALE 1" = 30'
 APRIL 27, 2016


HORTON & TAYLOR, INC.
 LAND SURVEYING
 15 LOUDOUN STREET, S.W., SUITE A
 P.O. BOX 301
 LEESBURG, VIRGINIA 20178-0301
 703-777-8083



CURVE TABLE				
No.	ARC	RADIUS	CHORD BRG	CHORD
C1	51.63'	180.00'	S47°57'46"W	51.45'
C2	33.11'	25.00'	S77°41'13"W	30.74'
C3	21.03'	25.00'	N40°16'35"W	20.41'
C4	63.32'	50.00'	N52°27'44"W	59.17'

LINE TABLE		
LINE	BEARING	LENGTH
L1	N64°22'24"W	0.16'

A-466-51
 Job 2016-039

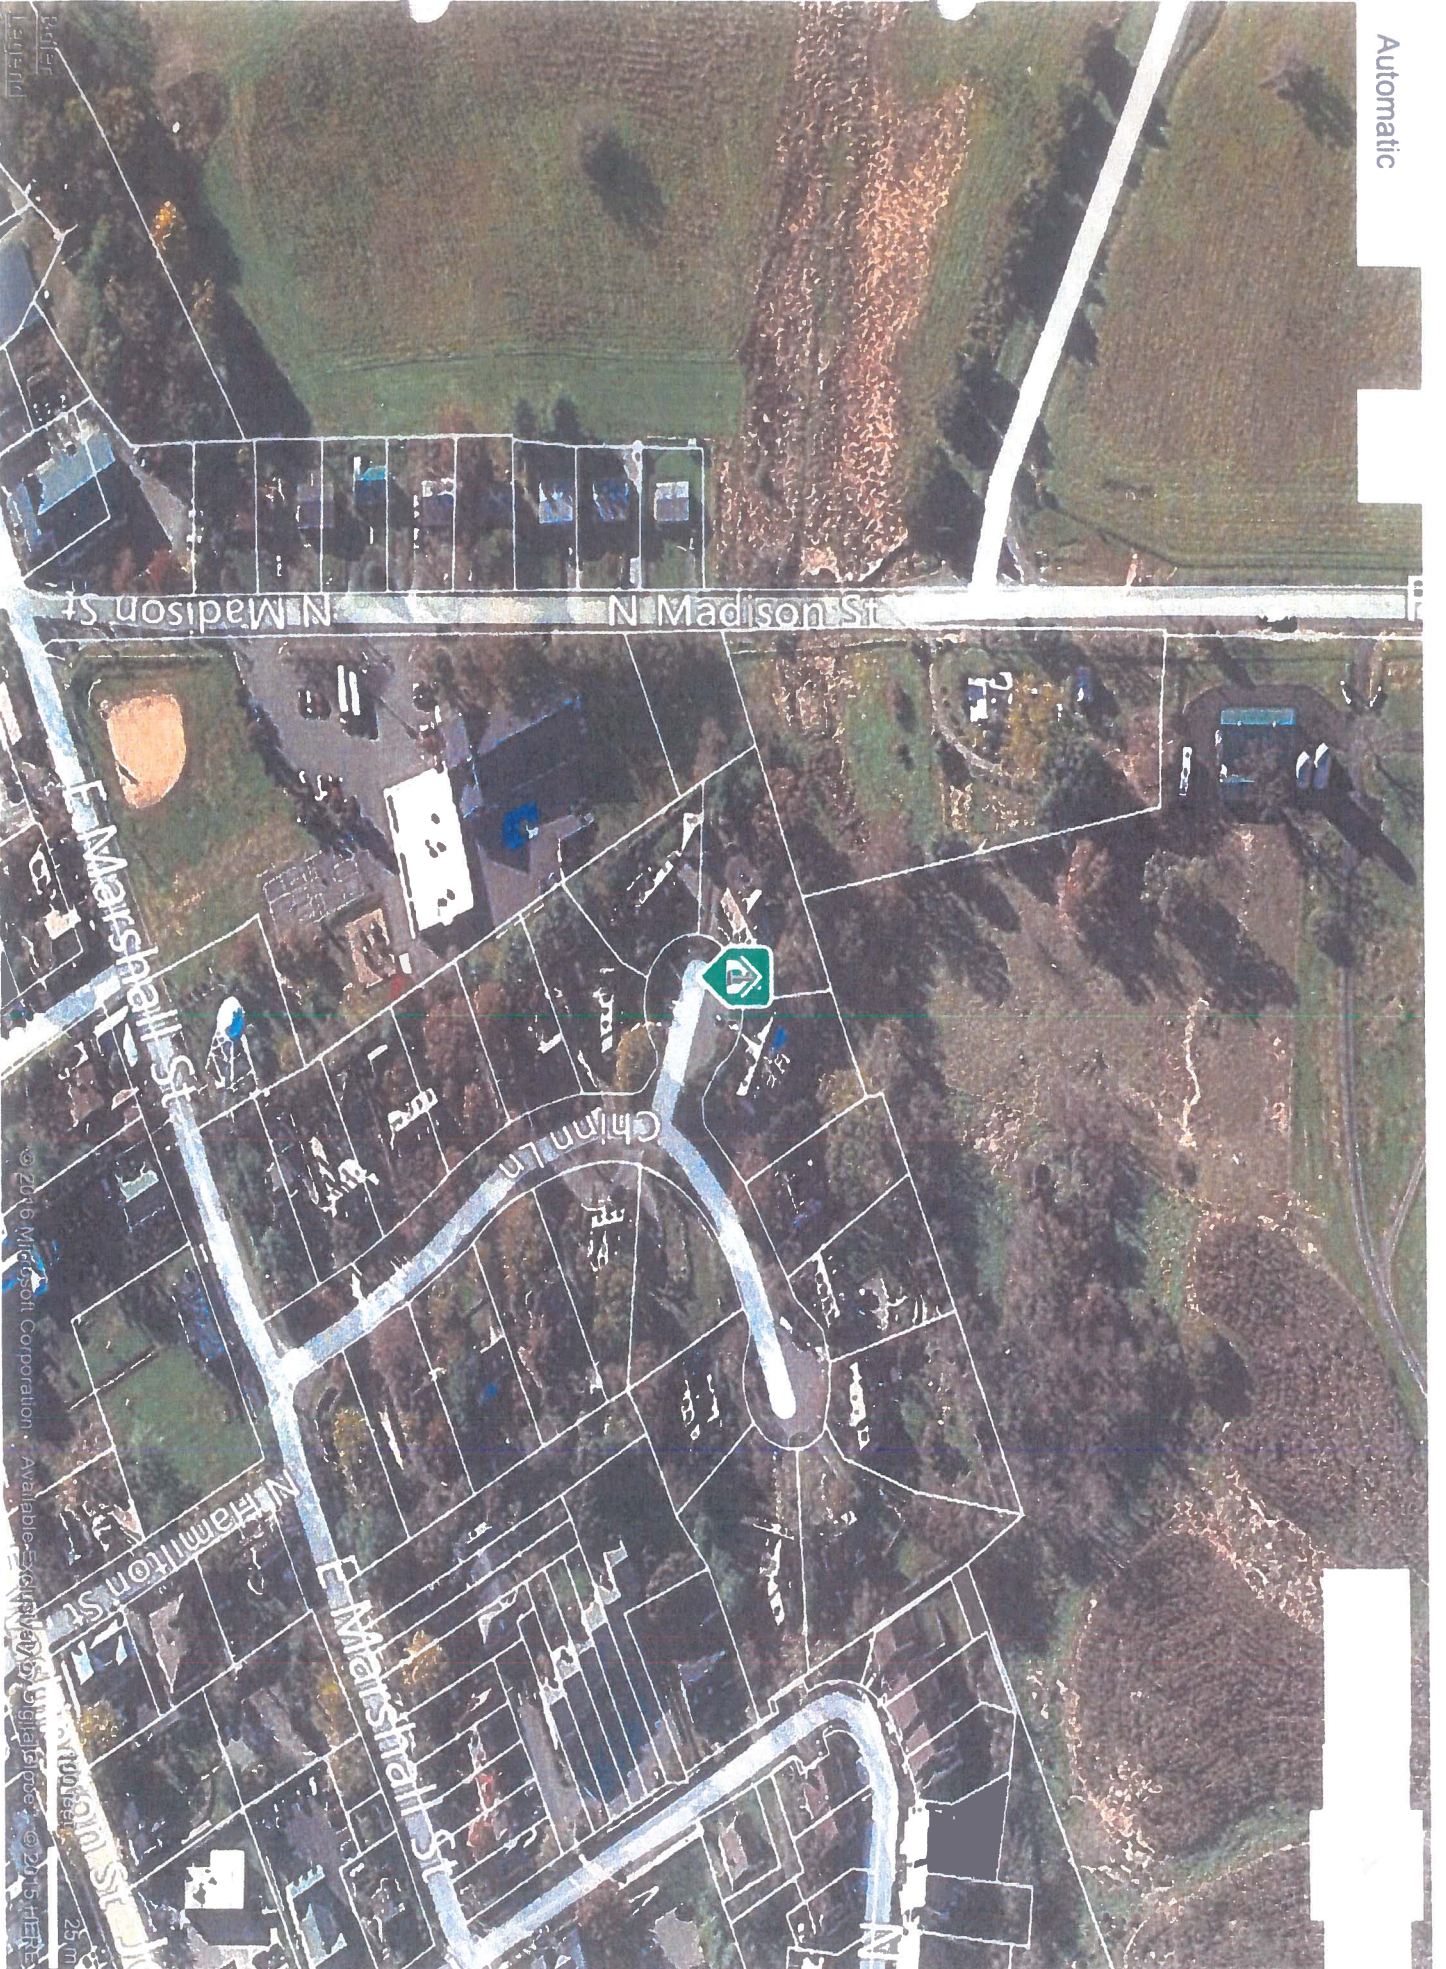

Map Search Tools Results 1:600

Parcel Info

Tax Map #	538365Z2000
Property Address	18 CHINN CT
Town/Zip	MIDDLEBURG VA 20117
Subdivision	VILLAGE HAMLET
Primary Zoning	M8 R2
GIS Parcel Type	Parcel

