


Dominion Soil Science, Inc.

P.O. BOX 5970, FREDERICKSBURG, VA 22403, 540-899-1425; FAX 540-899-1426

SITE SKETCH 2379 ATOKA ROAD FAUQUIER COUNTY, VA

- ⊙ BORE #
- PIT #
- SLOPE DIRECTION
- (A-F) DRAINFIELD CORNERS
- ⊕ PROPOSED IIIB WELL

ALL KNOWN WELLS & DRAINFIELD SITES WITHIN 200' OF THE PROPOSED DRAINFIELDS ARE SHOWN.

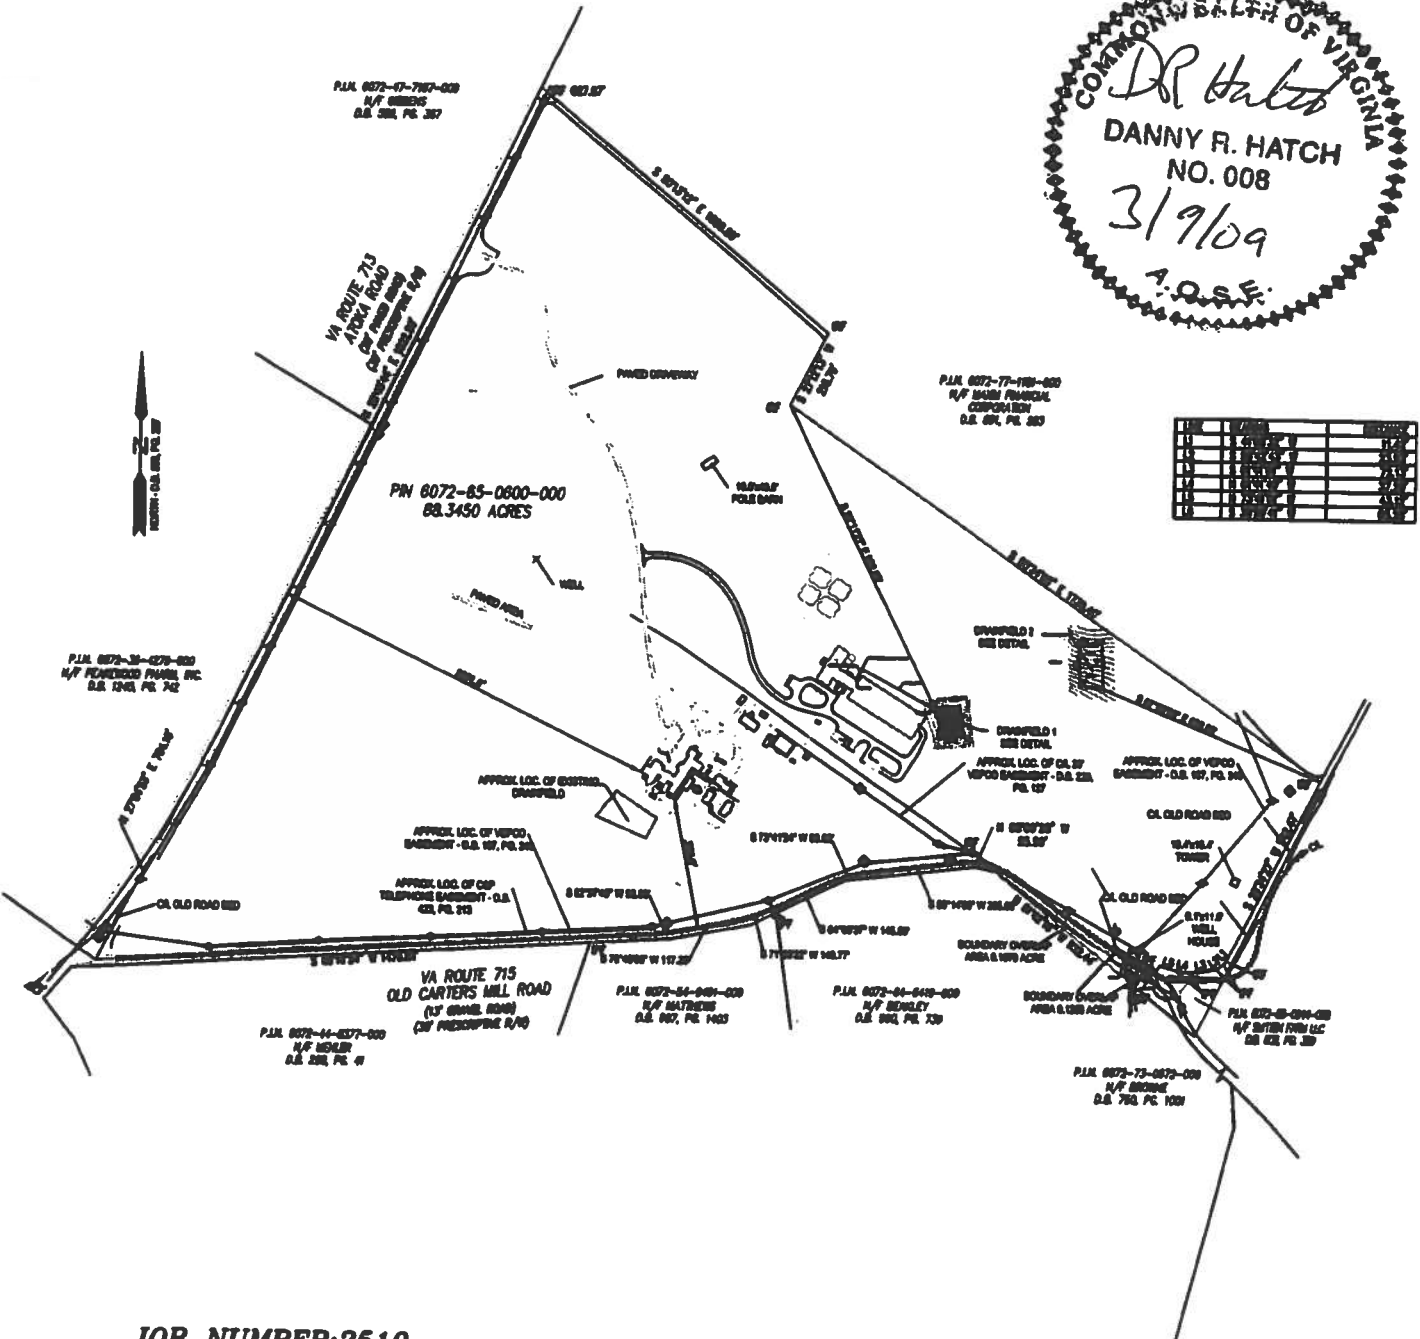

JOB NUMBER: 2510
MARCH 4, 2009
DRAWN BY: TJU, C.D.




Dominion Soil Science, Inc.

P.O. BOX 5970, FREDERICKSBURG, VA 22403, 540-899-1425; FAX 540-899-1426

DESIGN SKETCH 2379 ATOKA ROAD FAUQUIER COUNTY, VA

Contact Dominion Soil Science Inc. to schedule Pre-Construction meeting
(72-hour notice required)

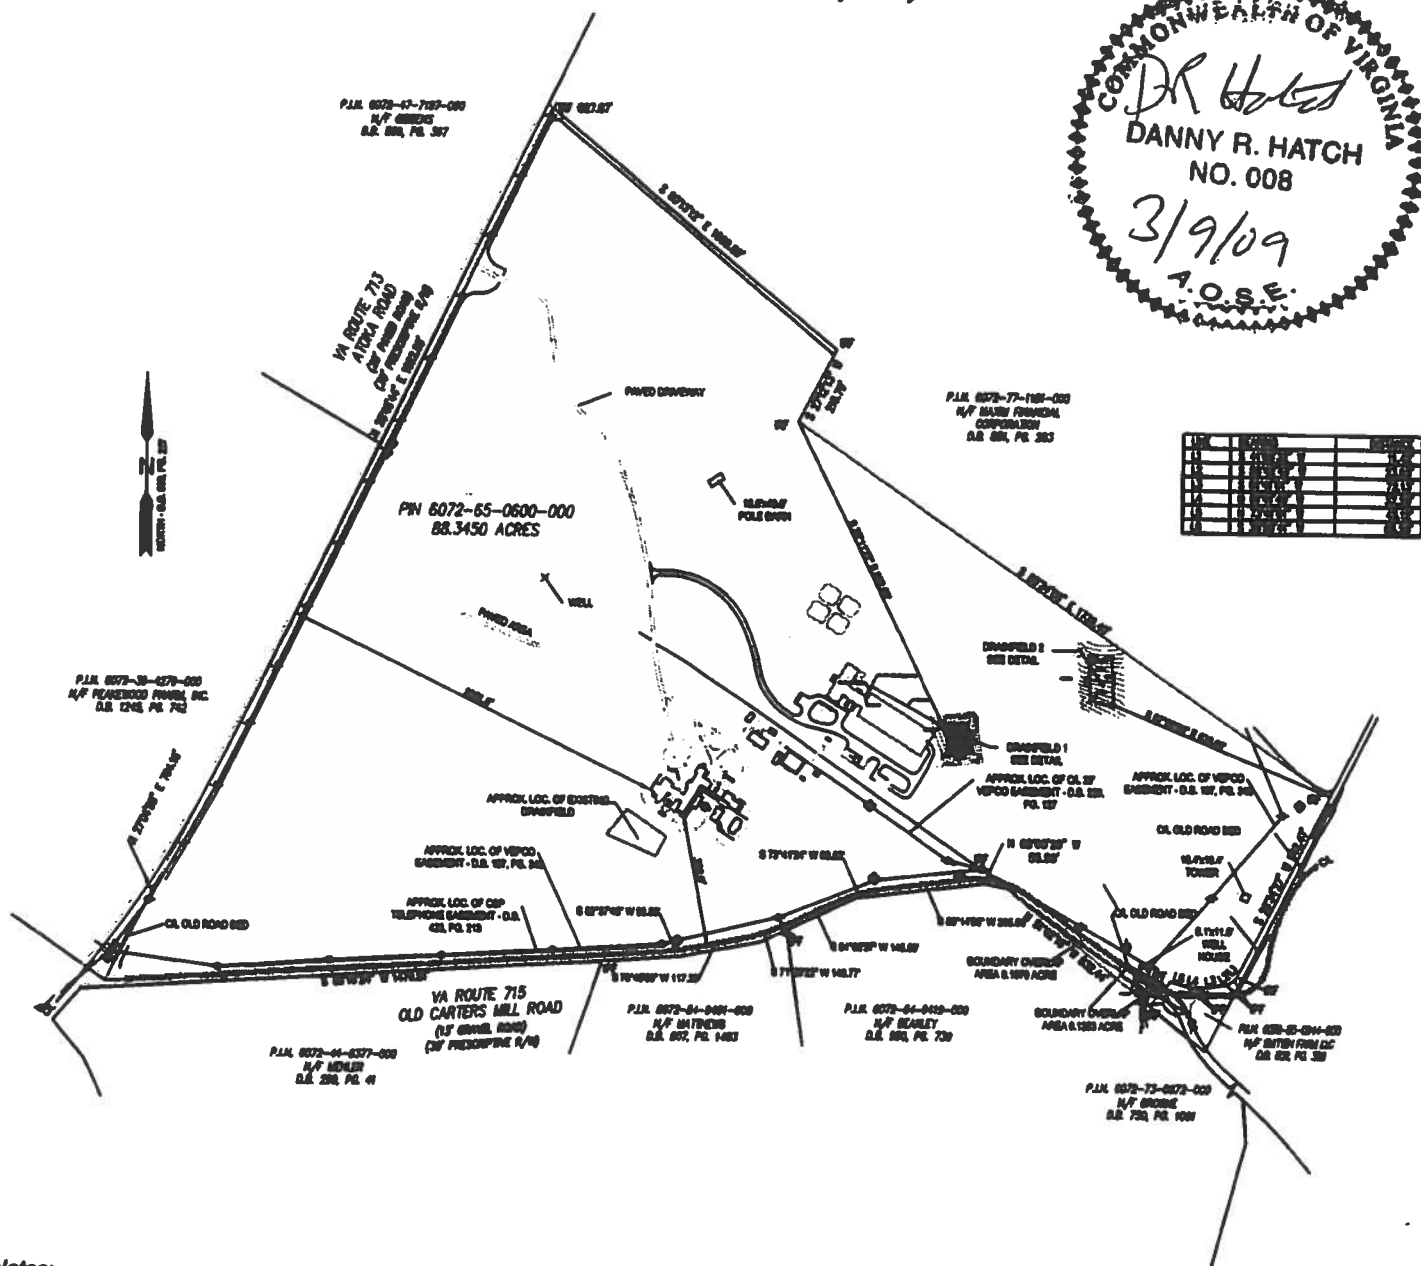

- Notes:
1. Location of the drainfield is provided by the surveyor. Distances noted are based on this location.
 2. No parking or driving on drainfield system.
 3. Divert roof drains away from drainfield.
 4. No trees within 10' of system.
 5. No utilities within 10' of drainfield area.
 6. Pump septic tank every 3-5 years
 7. No wet weather installation.
 8. Post surface grading shall be provided to prevent surface water concentration over tanks
 9. OSHA codes shall be observed during installation

JOB NUMBER: 2510
MARCH 6, 2009
DRAWN BY: TJU, C.D.

***ANY CUTTING OR FILLING MAY RENDER THE DISPOSAL AREA UNSUITABLE AND VOID THIS PERMIT
Drainfield Installer: If you have any question or require minor adjustments to this design, contact AOSE at numbers at top of this page.

